



"The use of these plans shall be restricted to the original project site for which they were prepared and publication thereof is expressly limited to such use. Re-use, reproduction, or publication by any method, in whole or in part, is prohibited. Title to the plans remains with JP DESIGN without prejudice. Visual contact with these plans shall constitute prima facie evidence of the acceptance of the restrictions."

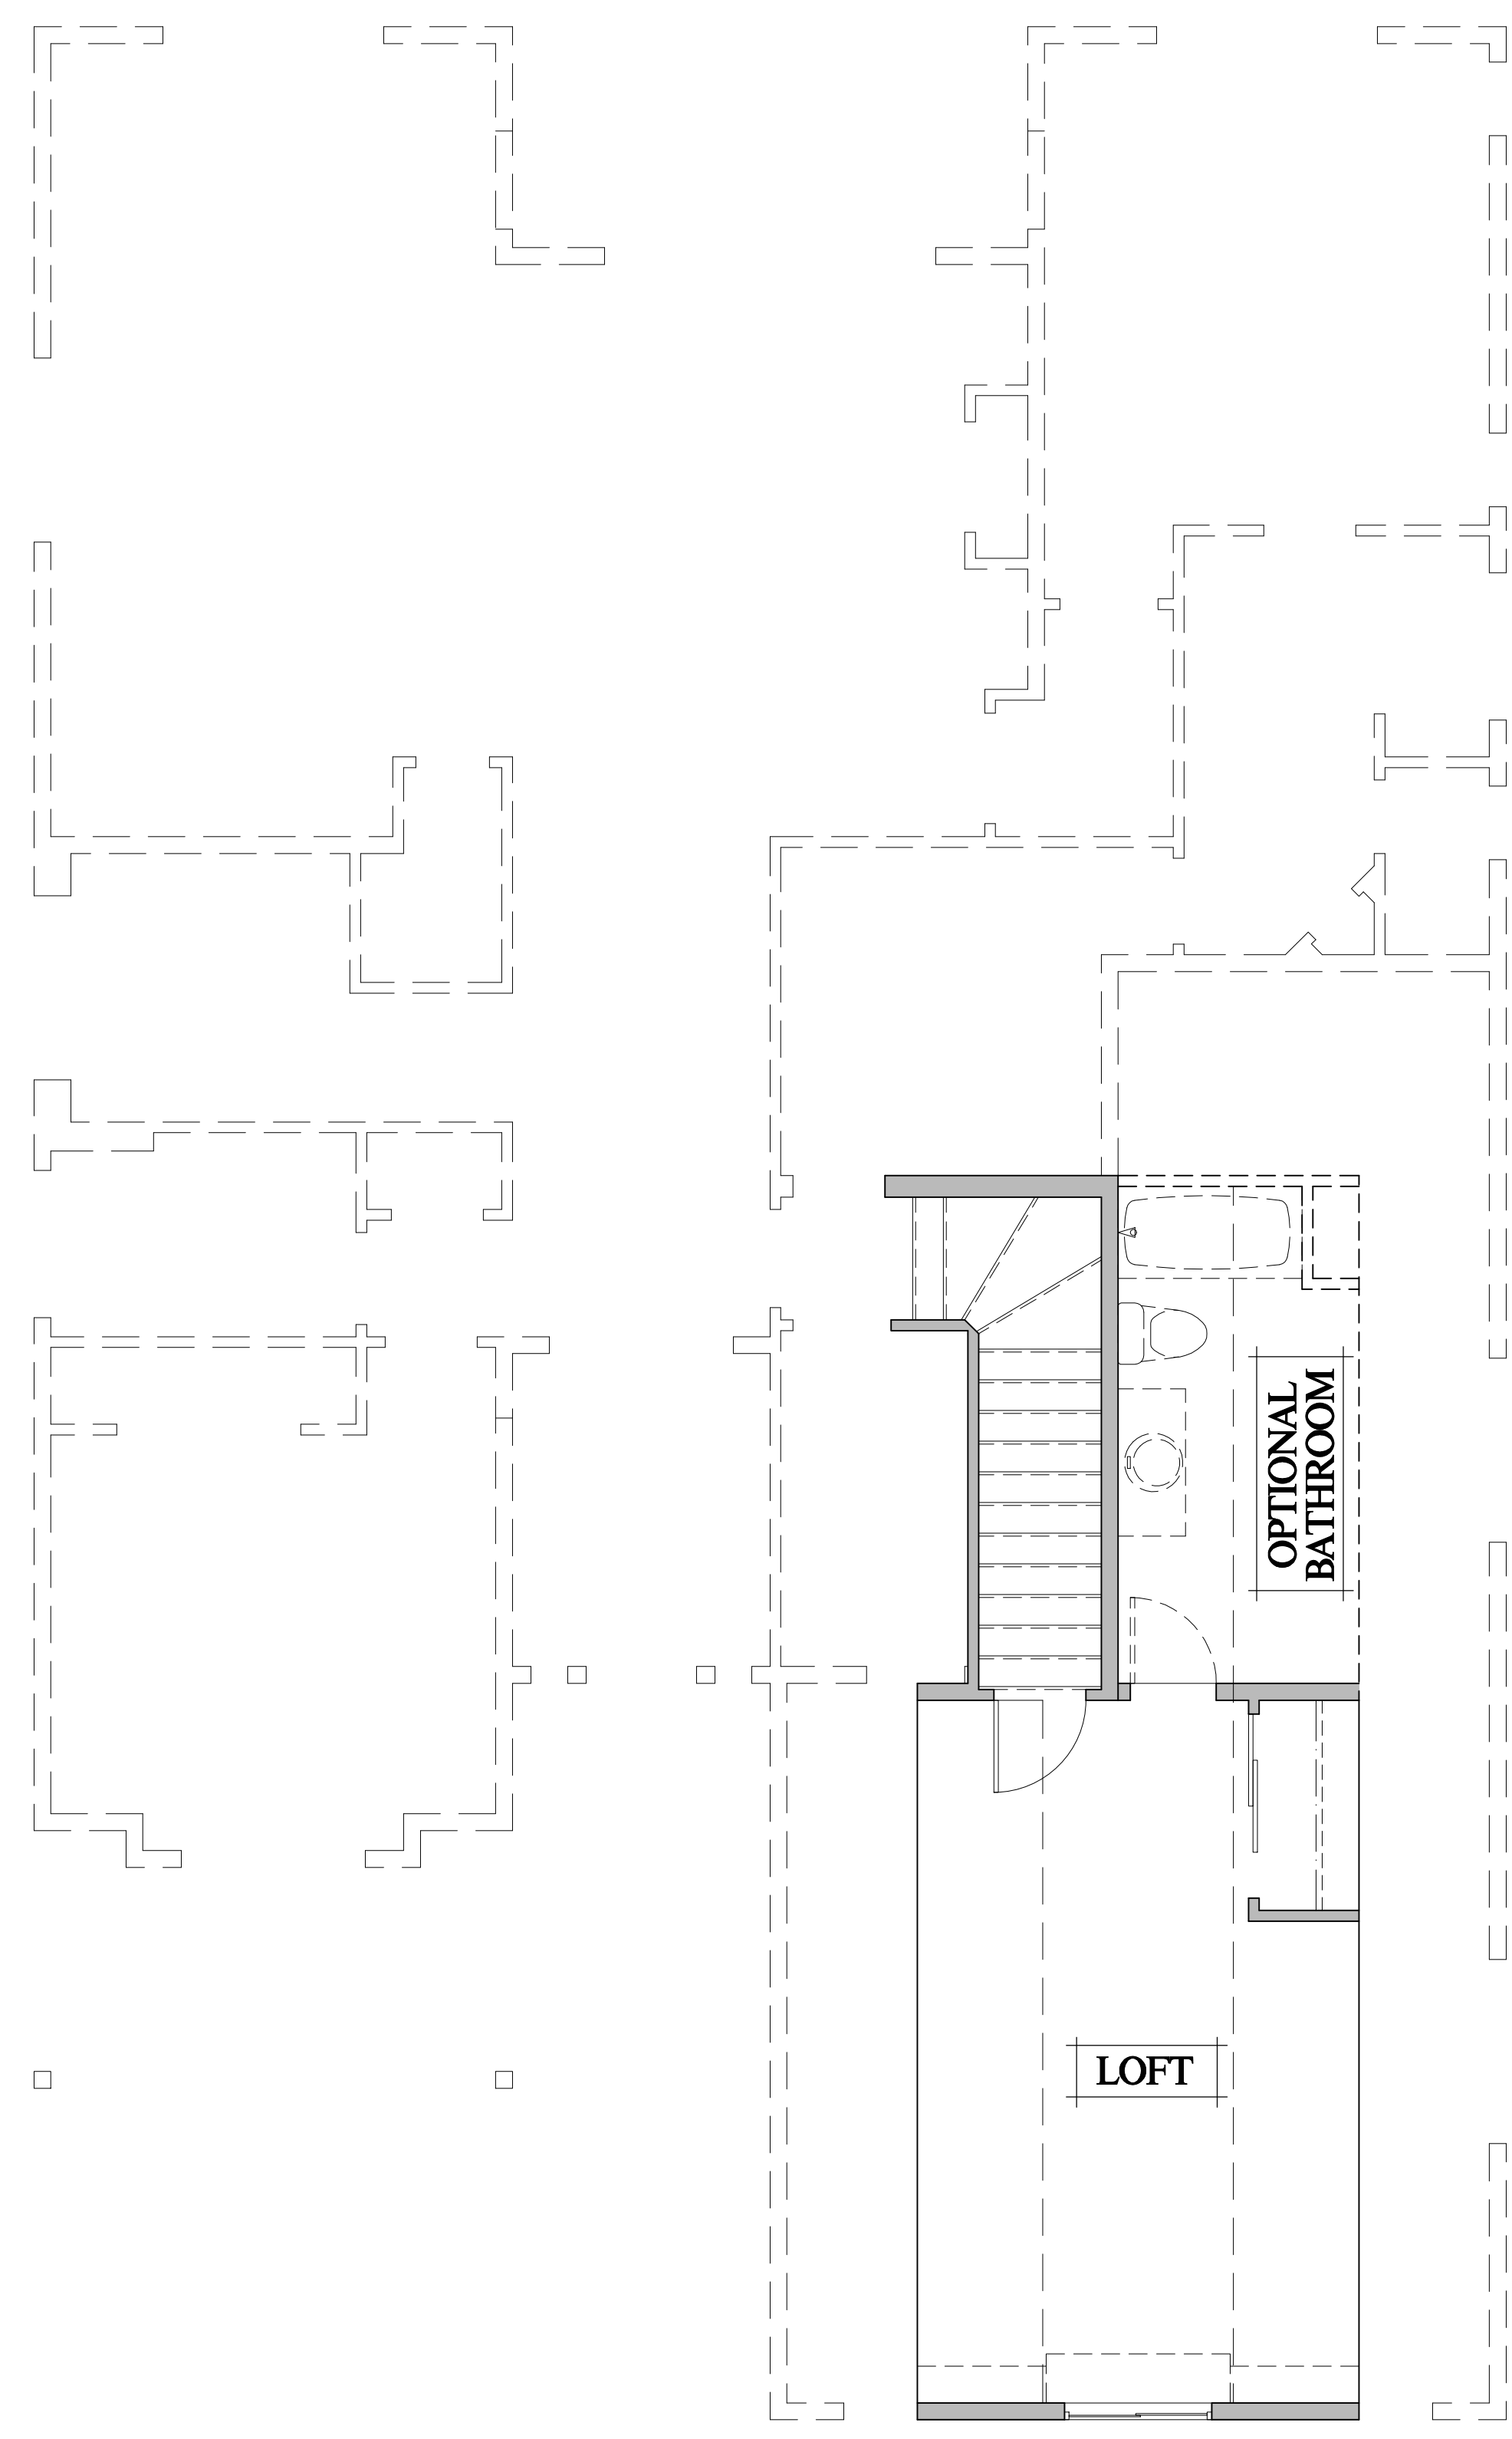

LOFT FLOOR PLAN

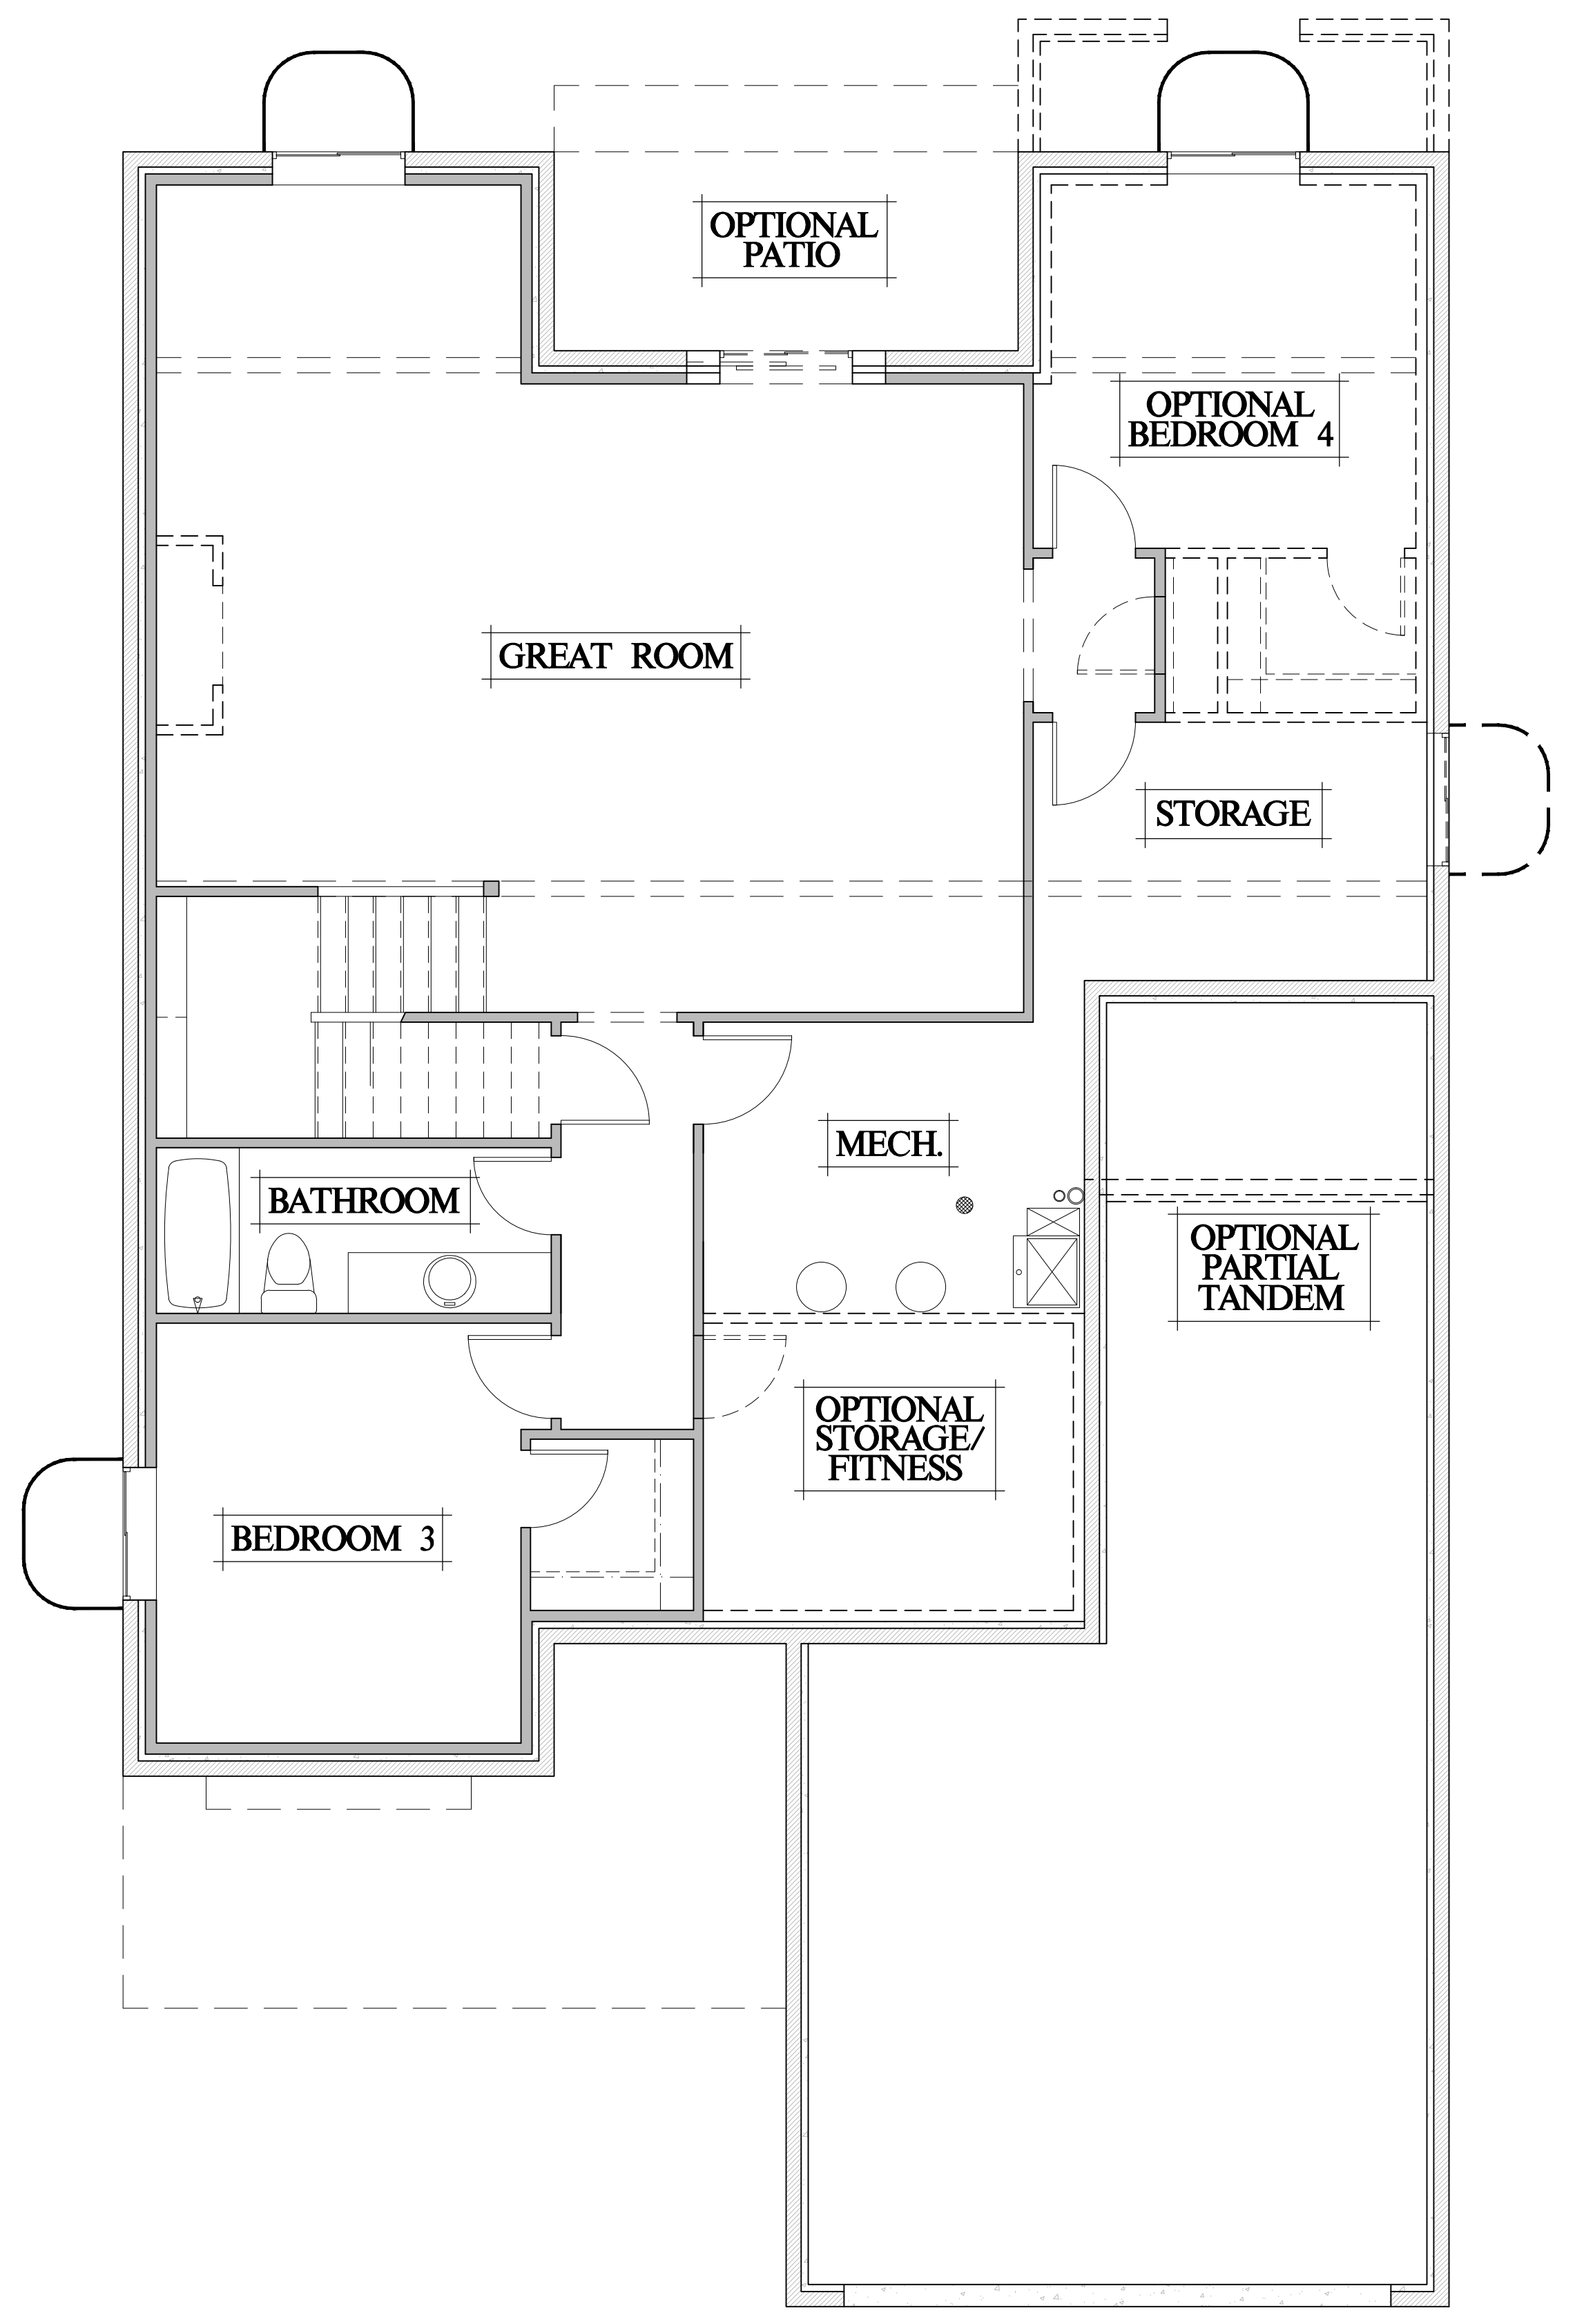

BASEMENT FLOOR PLAN



JP DESIGN, LLC

JASON PEDERSON
BUILDING DESIGNER
JASON@JPDESIGNHOMES.COM

PROJECT:
Adamo Homes Collection
CAMPBELL 1573.2
Colorado Springs, CO

CLIENT:



Adamo Building Company, LLC
4833 Front Street, Unit B #301
Castle Rock, Colorado 80104

DO NOT SCALE PLANS

SHEET TITLE:

PROMOTIONAL MATERIALS

DATE:


7-31-17

SHEET:



M-1.0

The use of these plans shall be restricted to the original project site for which they were prepared and publication thereof is expressly limited to such use. Re-use, reproduction, or publication by any method, in whole or in part, is prohibited. Title to the plans remains with JP DESIGN without prejudice. Visual contact with these plans shall constitute prima facie evidence of the acceptance of the restrictions.


**5-PIECE MASTER BATH
FULL TANDEM**

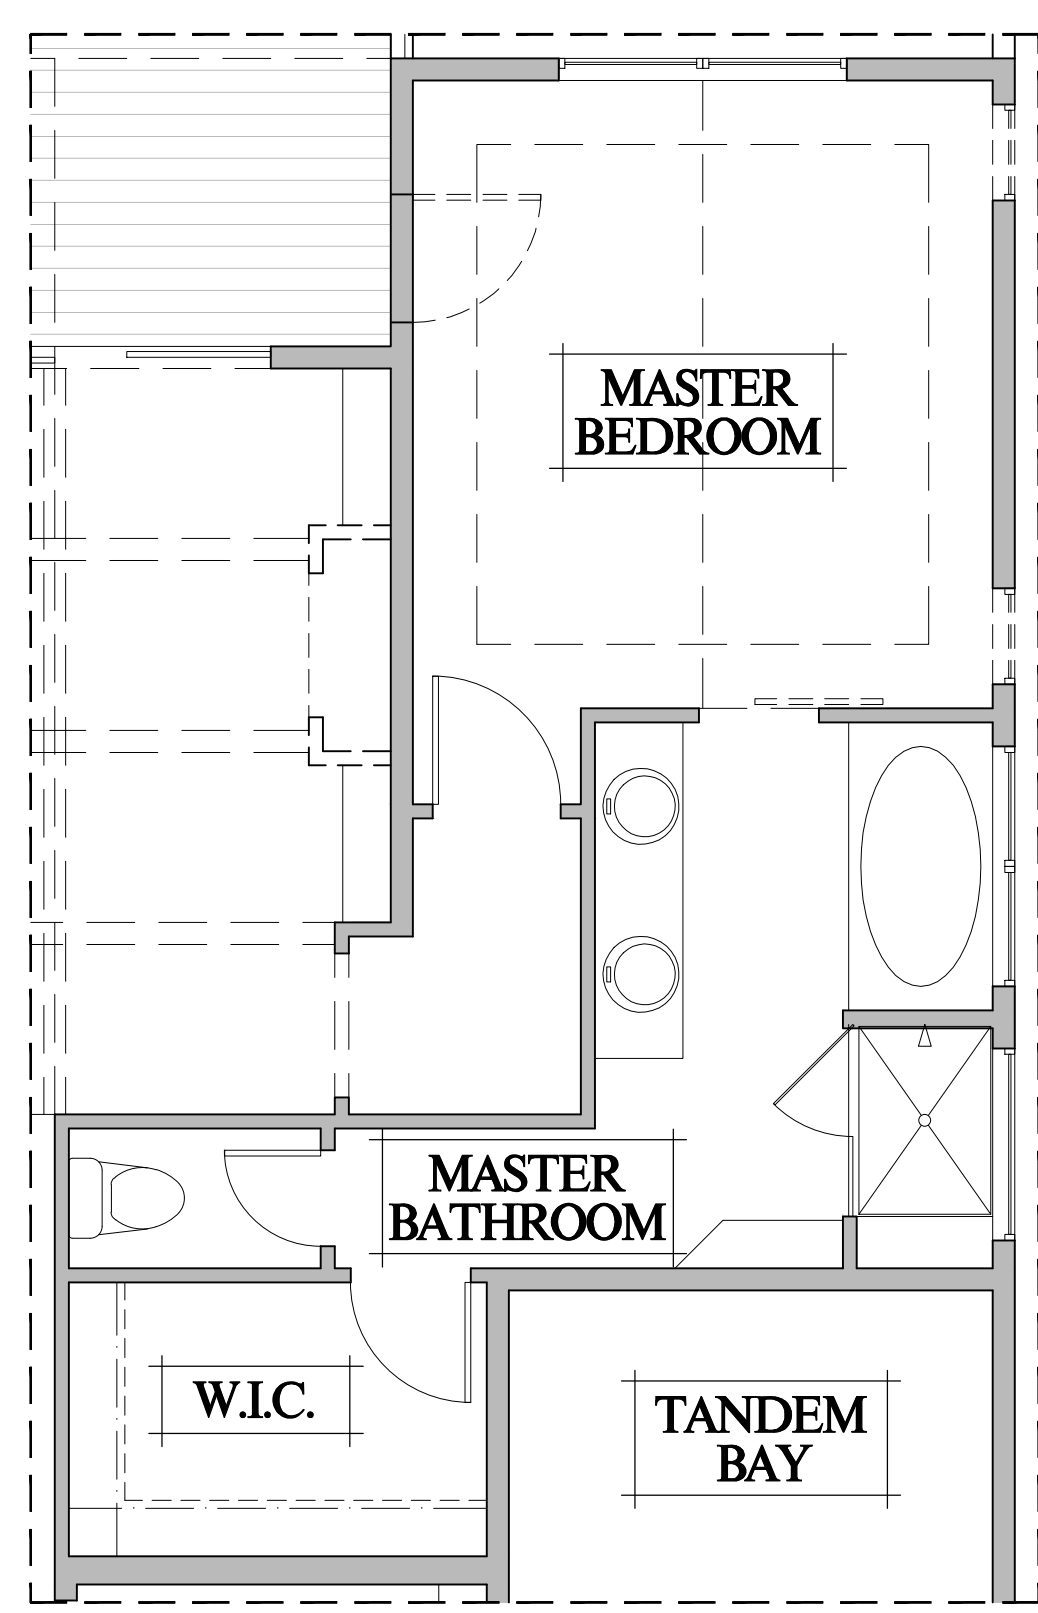


**OFFICE/DINING
PARTIAL TANDEM**

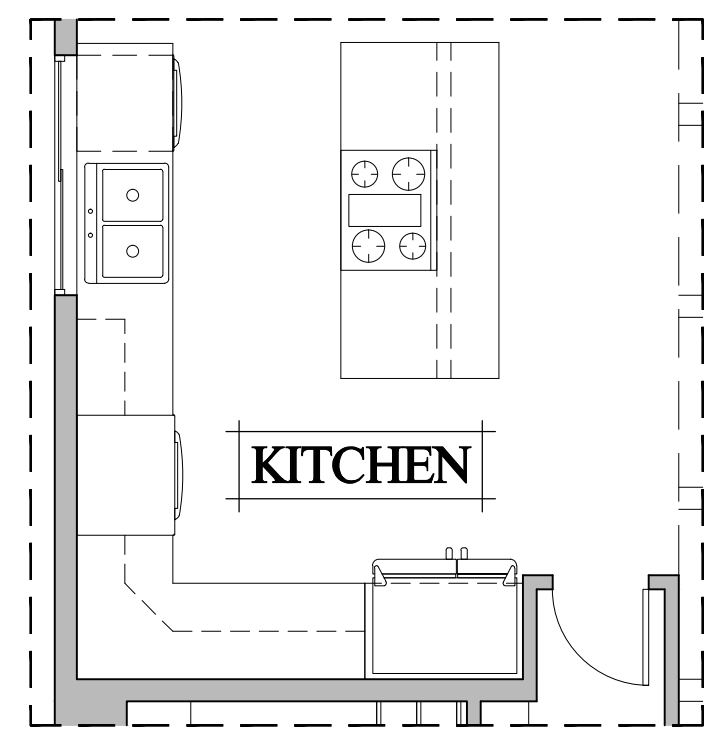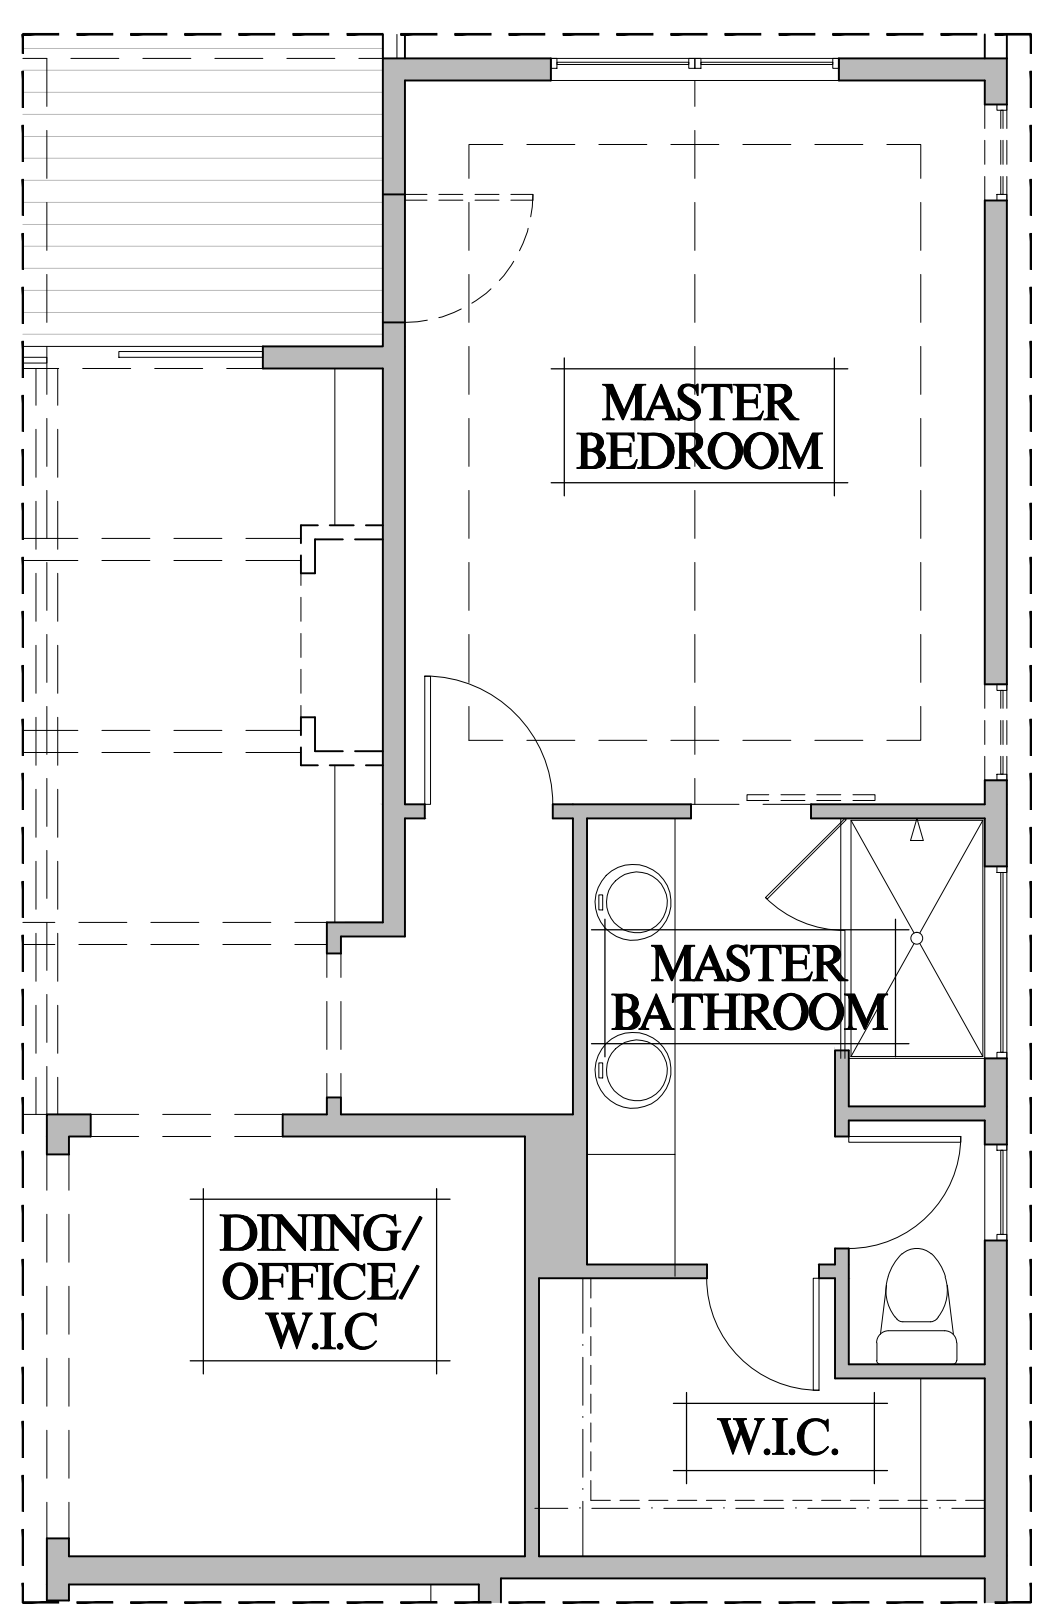


GOURMET KITCHEN

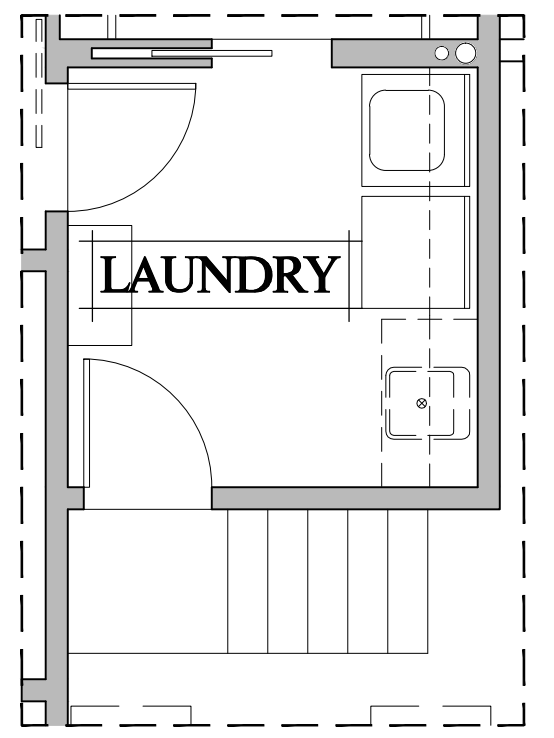

LAUNDRY OPT.


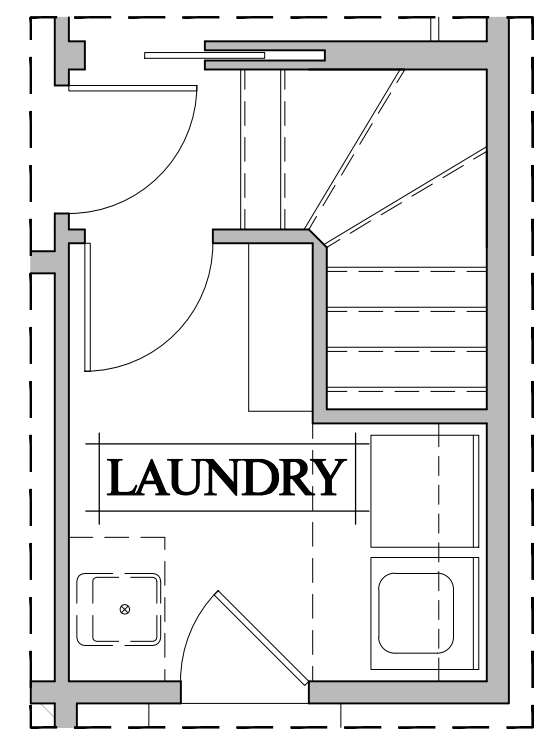


LOFT OPTION

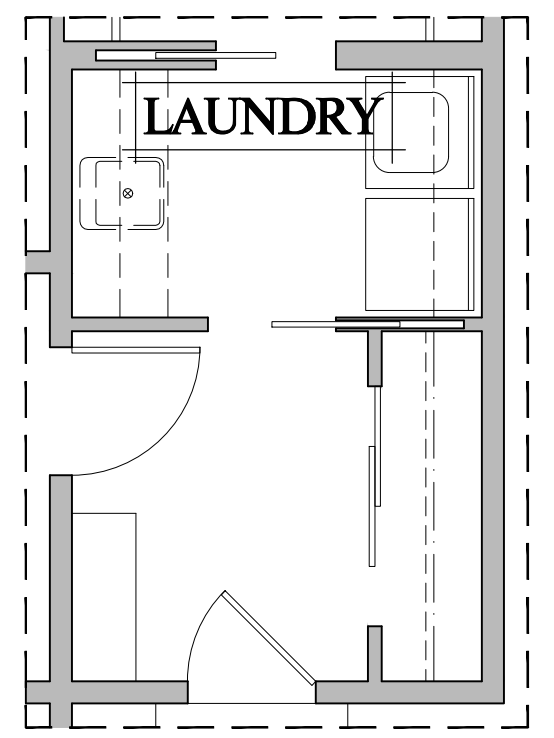

MUD ROOM

**OFFICE/DINING
5-PIECE MASTER BATH
PARTIAL TANDEM**

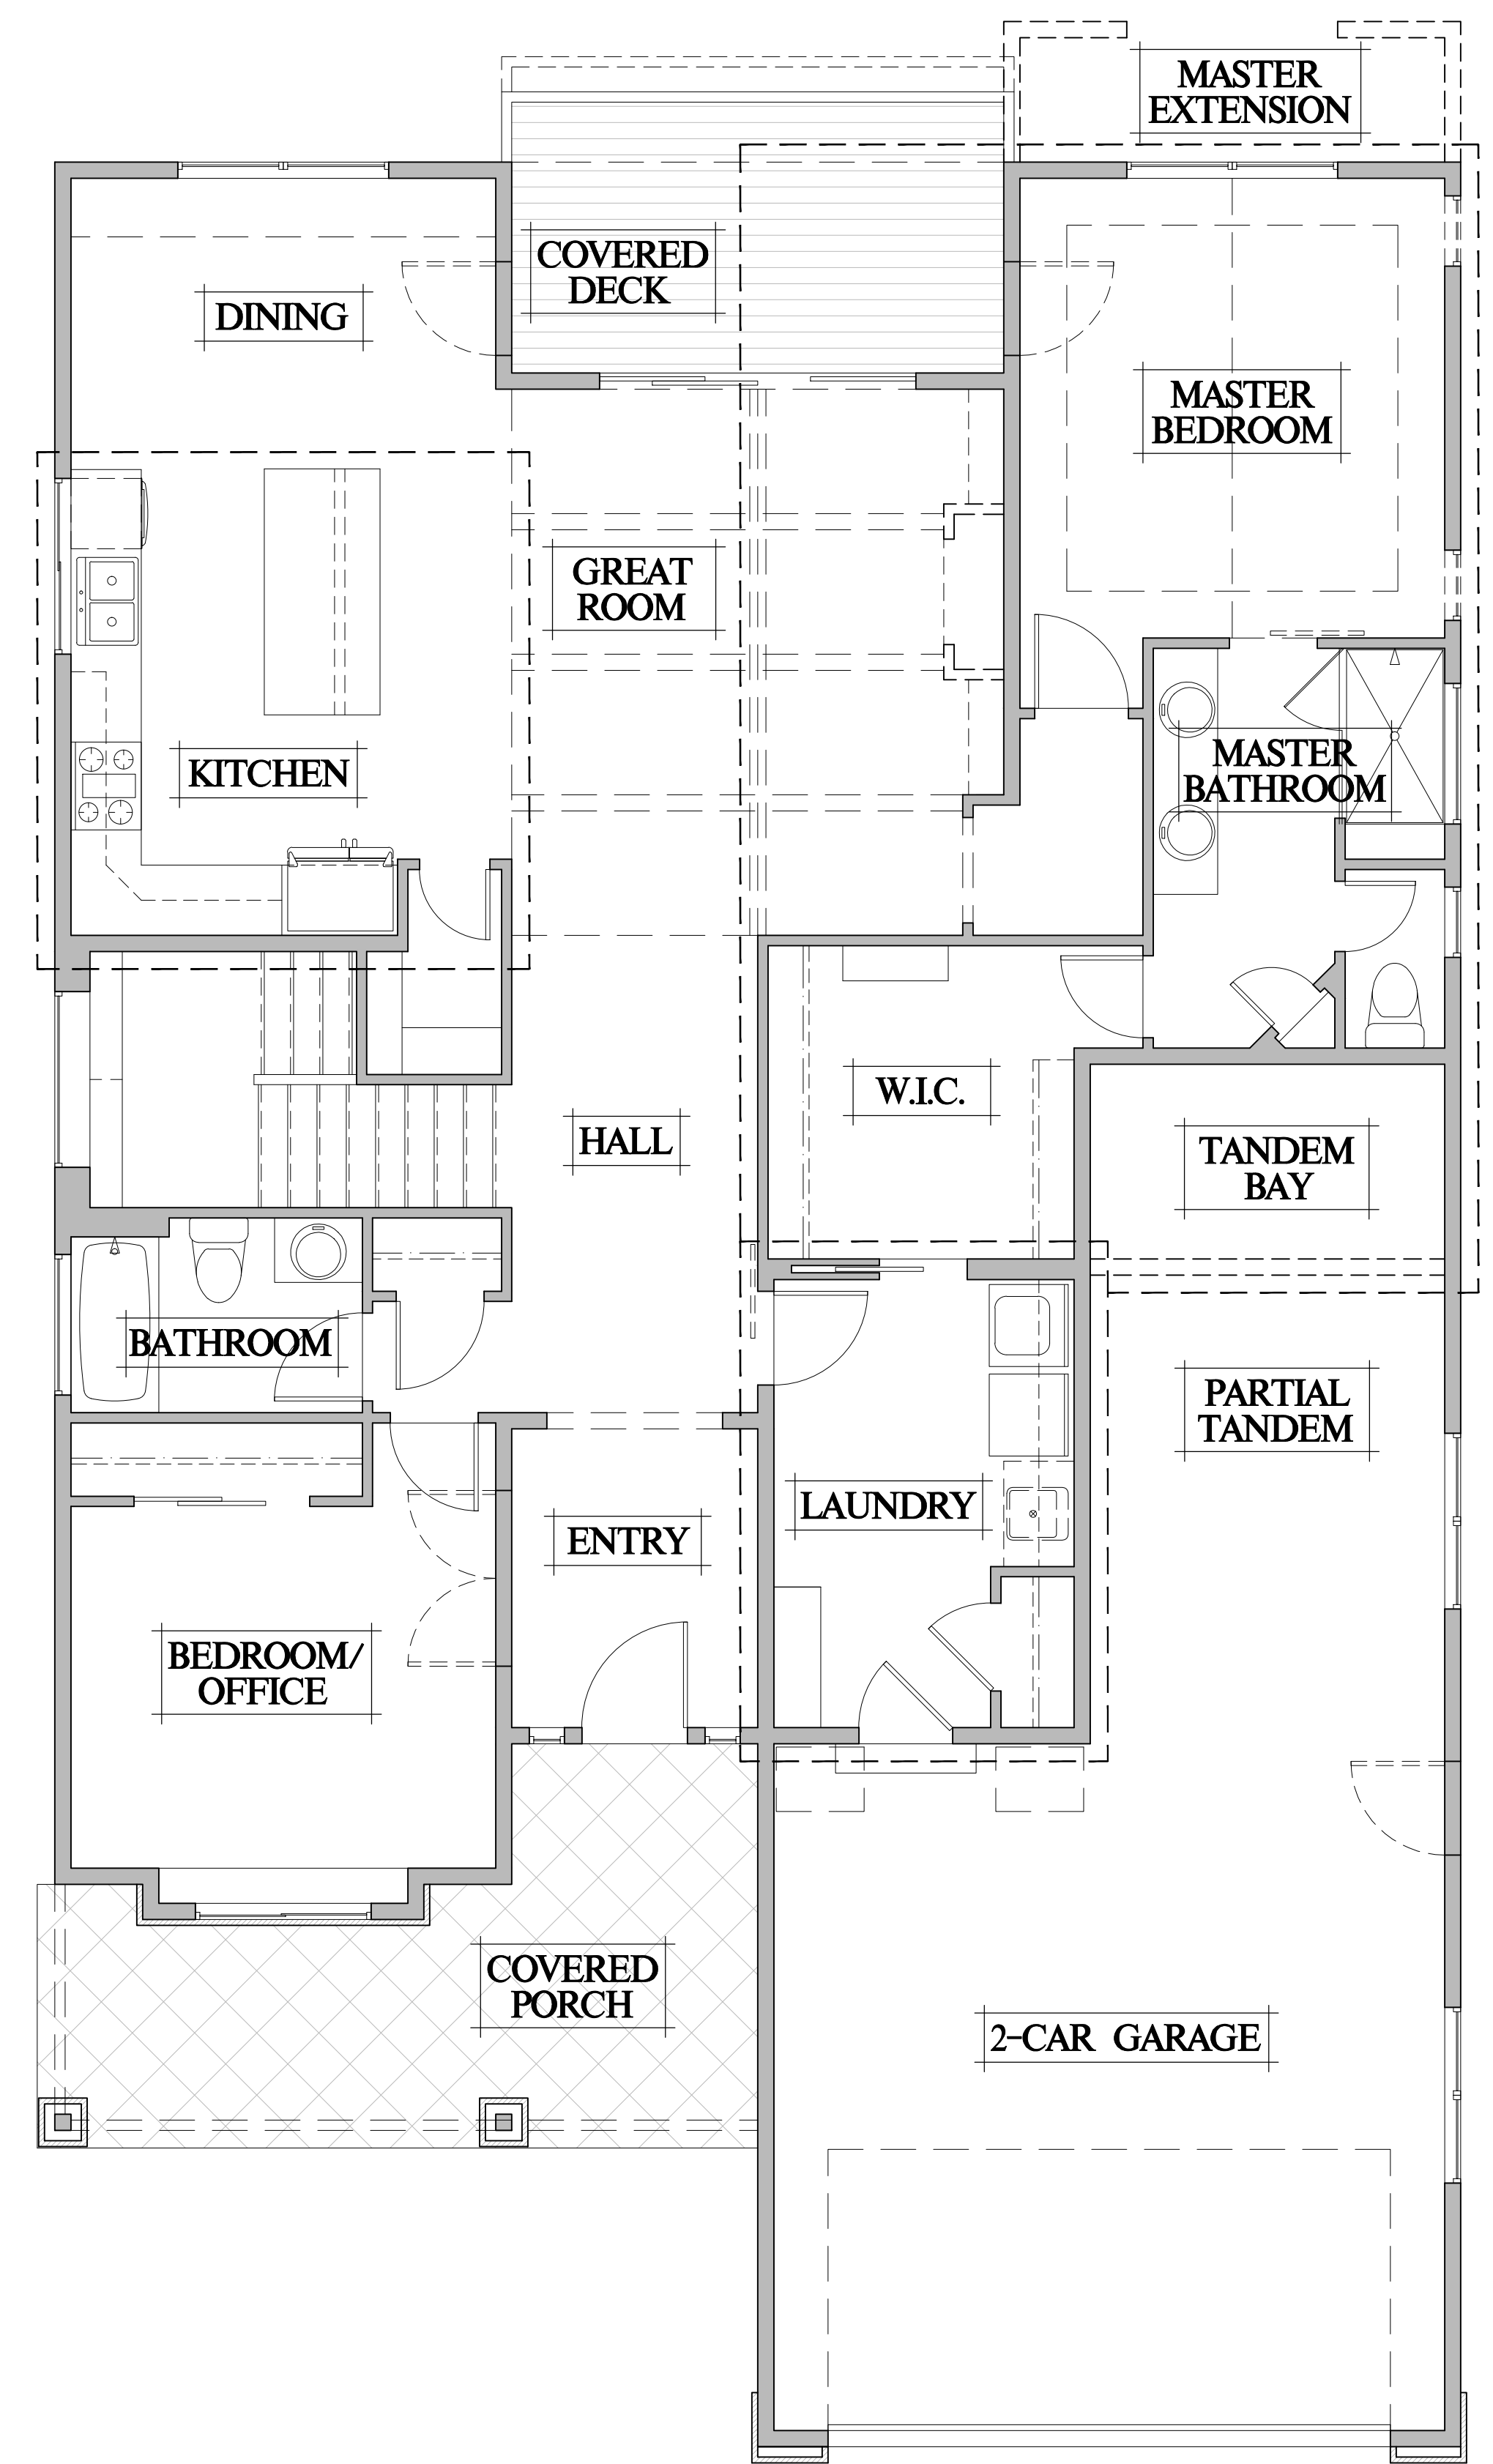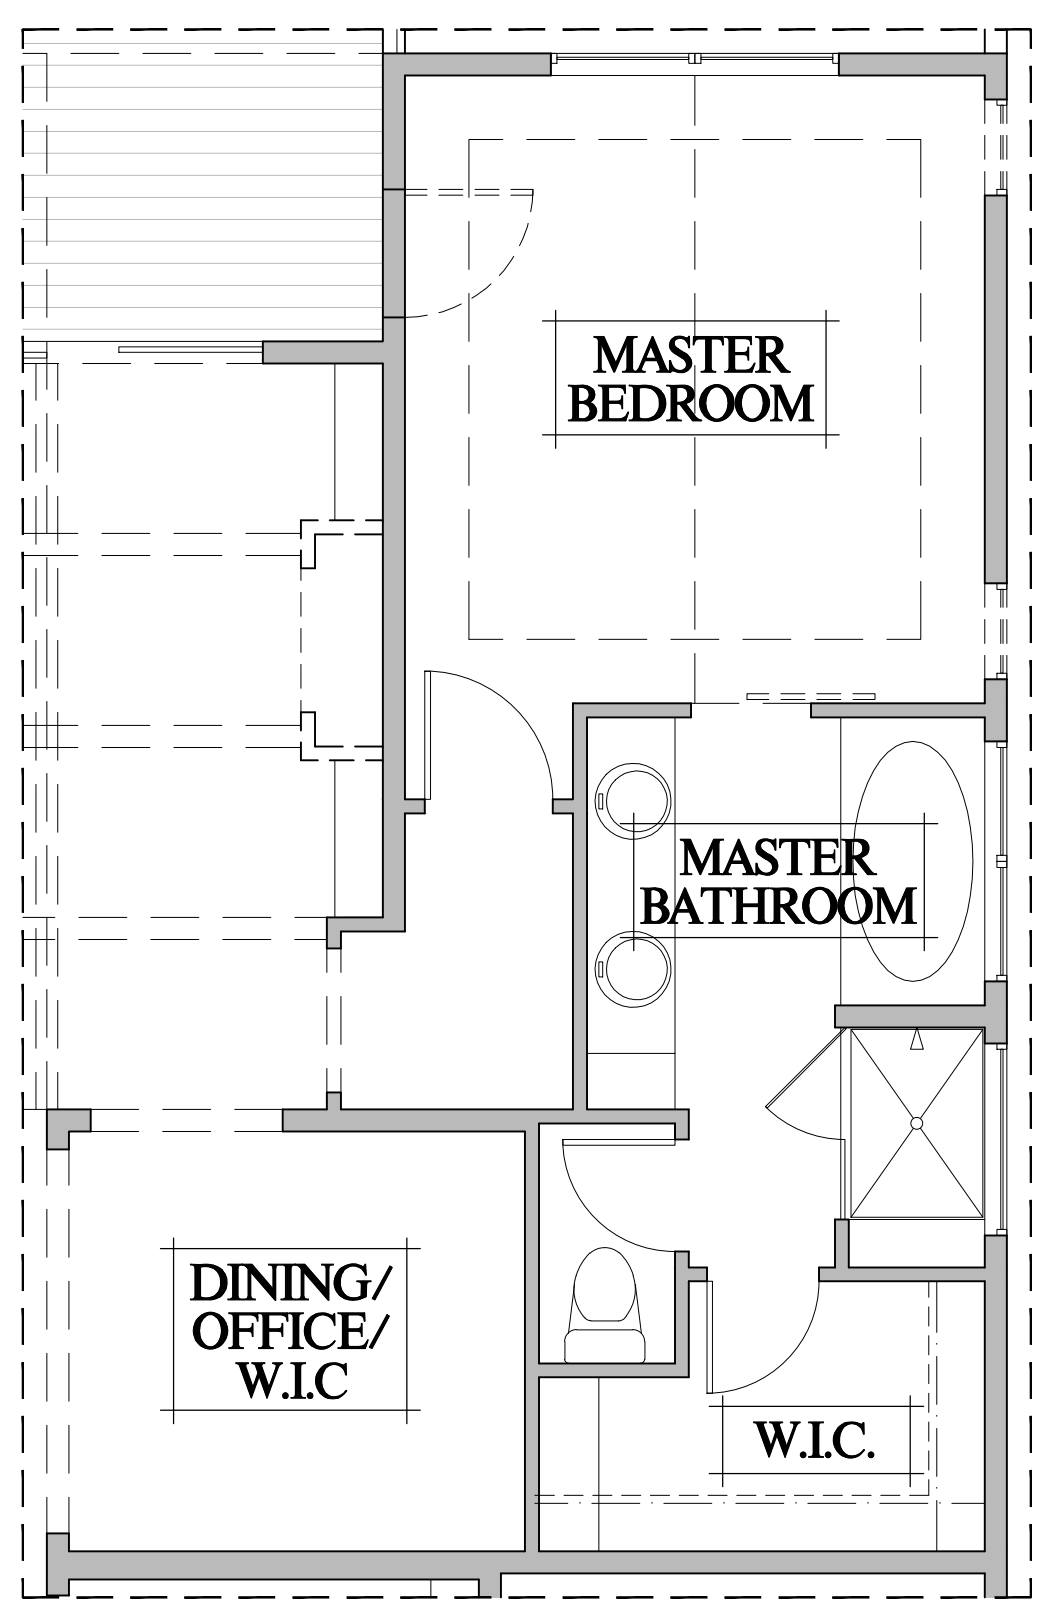

MAIN FLOOR PLAN




JP DESIGN, LLC

JASON PEDERSON
BUILDING DESIGNER
JASON@JPDESIGNHOMES.COM

PROJECT:
Adamo Homes Collection
CAMPBELL 1573.2
Colorado Springs, CO

CLIENT:

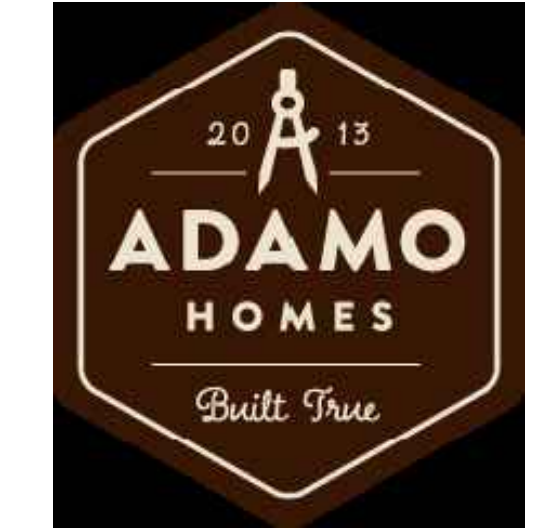

Adamo Building Company, LLC
4833 Front Street, Unit B #301
Castle Rock, Colorado 80104

DO NOT SCALE PLANS

**PROMOTIONAL
MATERIALS**

SHEET TITLE:

DATE:

7-31-17

SHEET:

M-1.1