

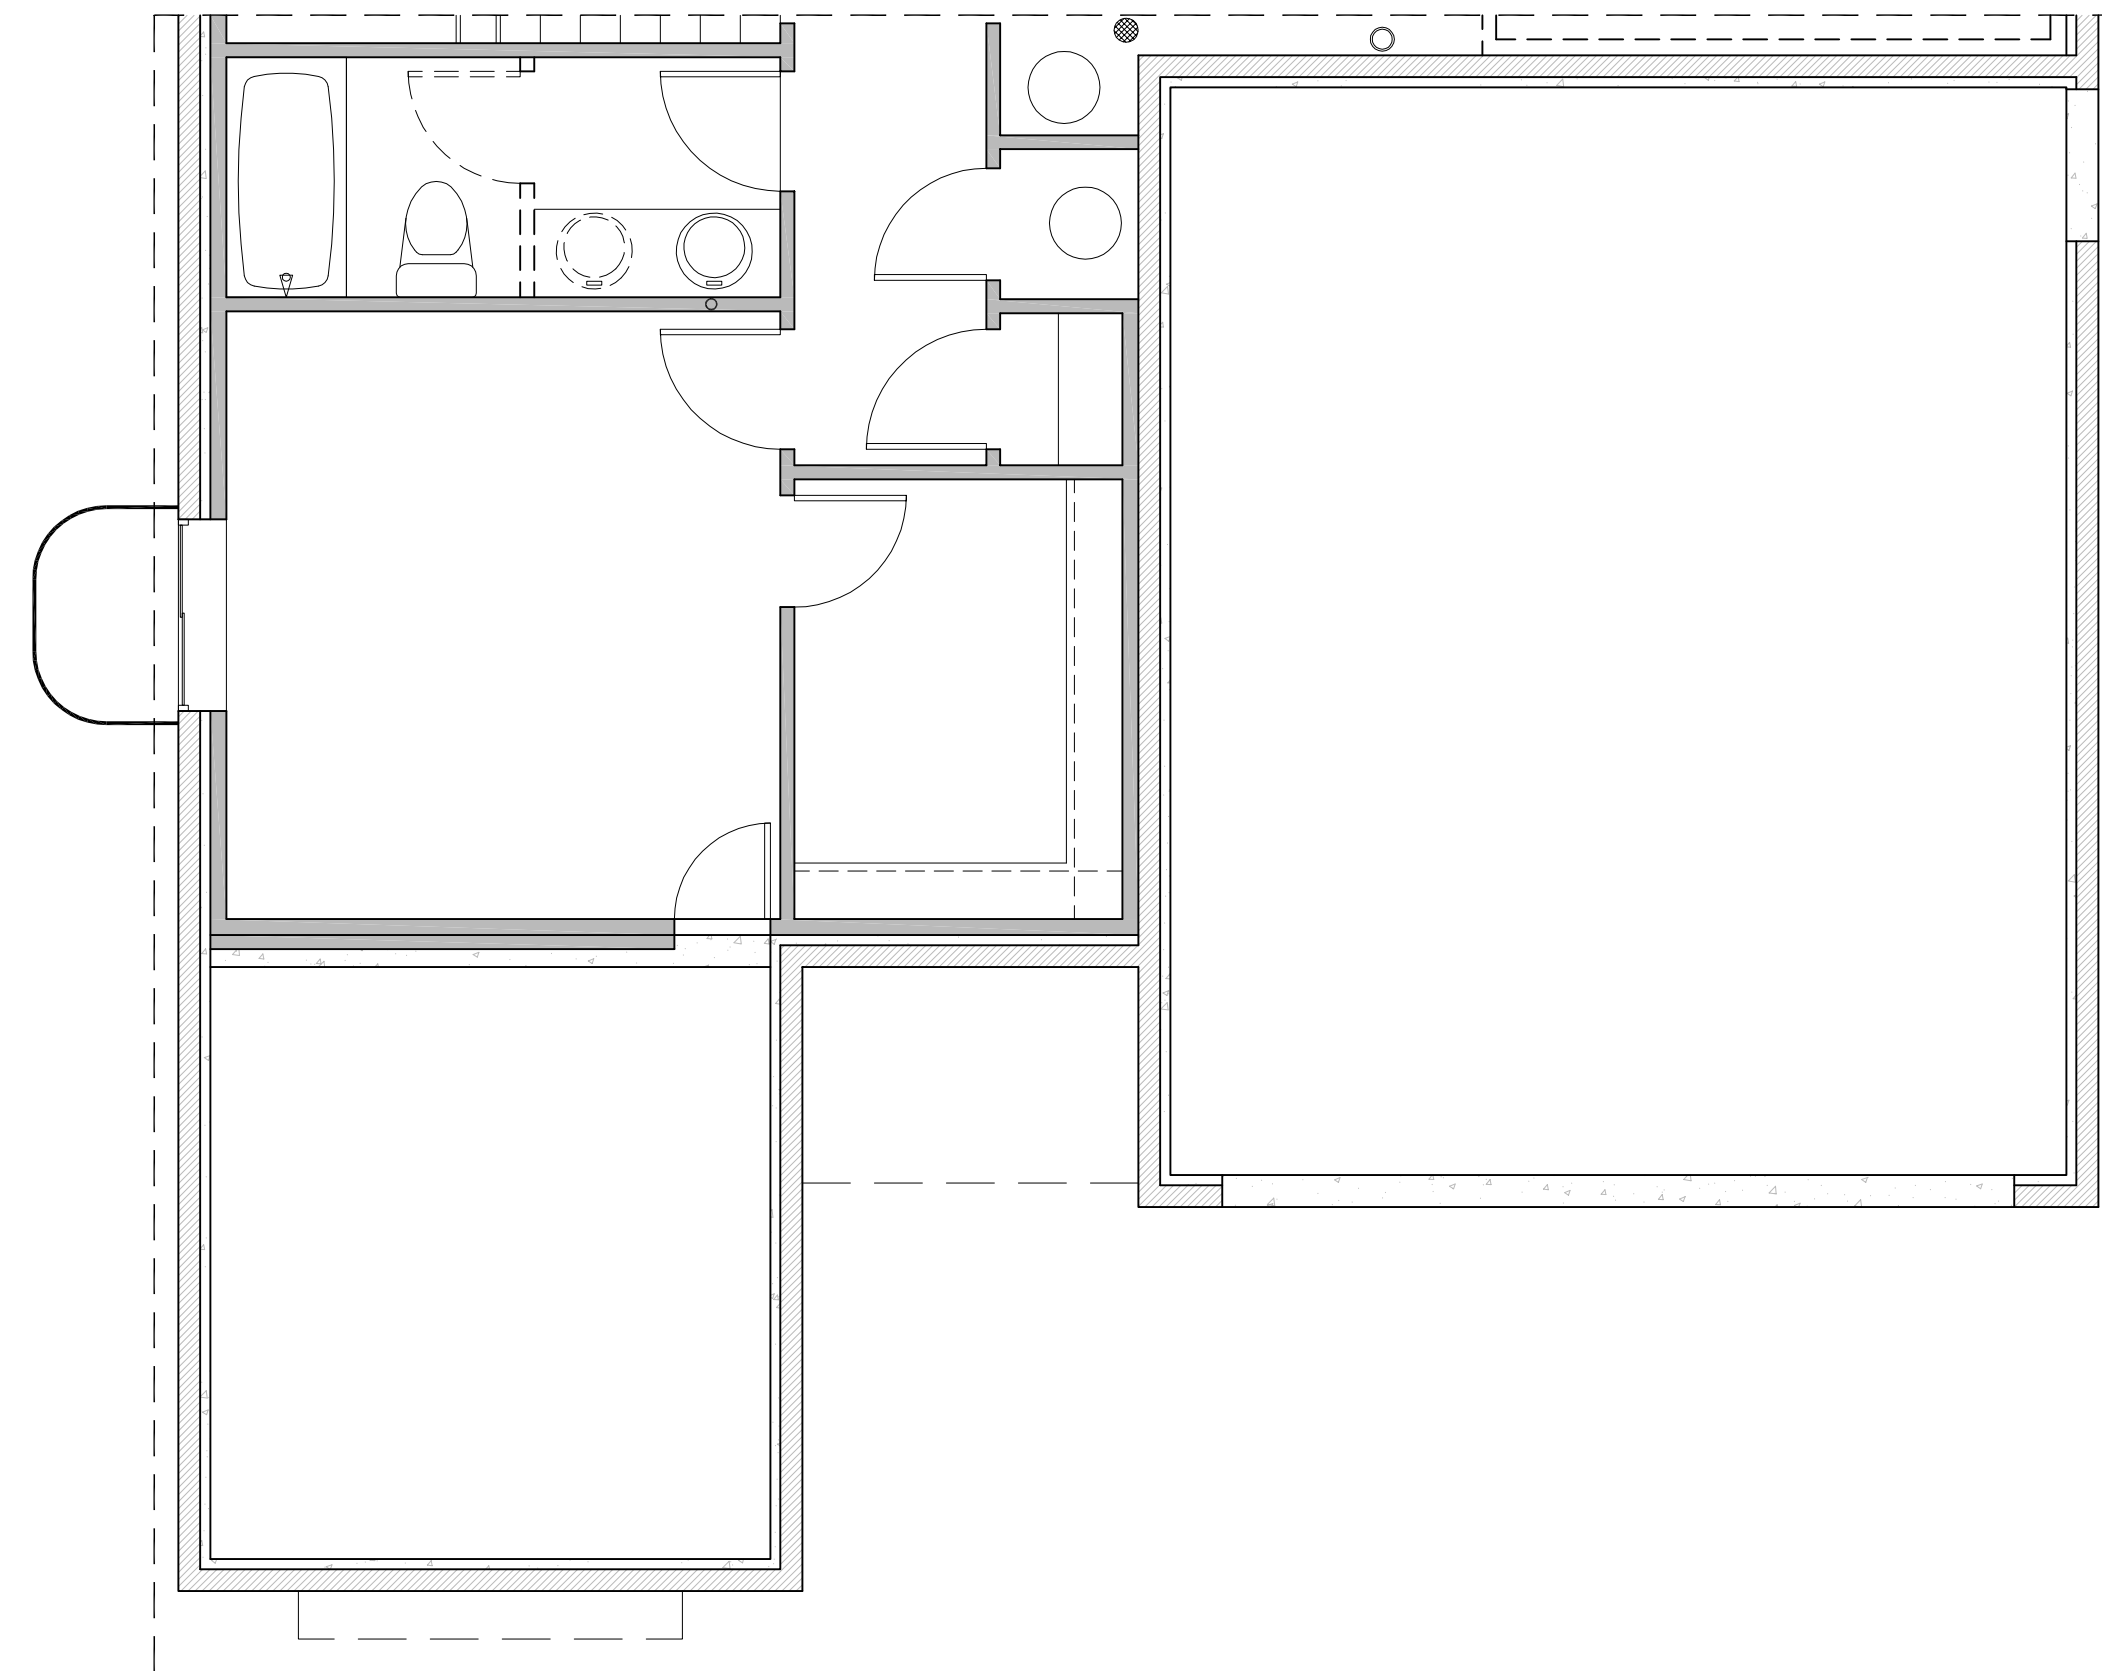


REAR EXTENSION

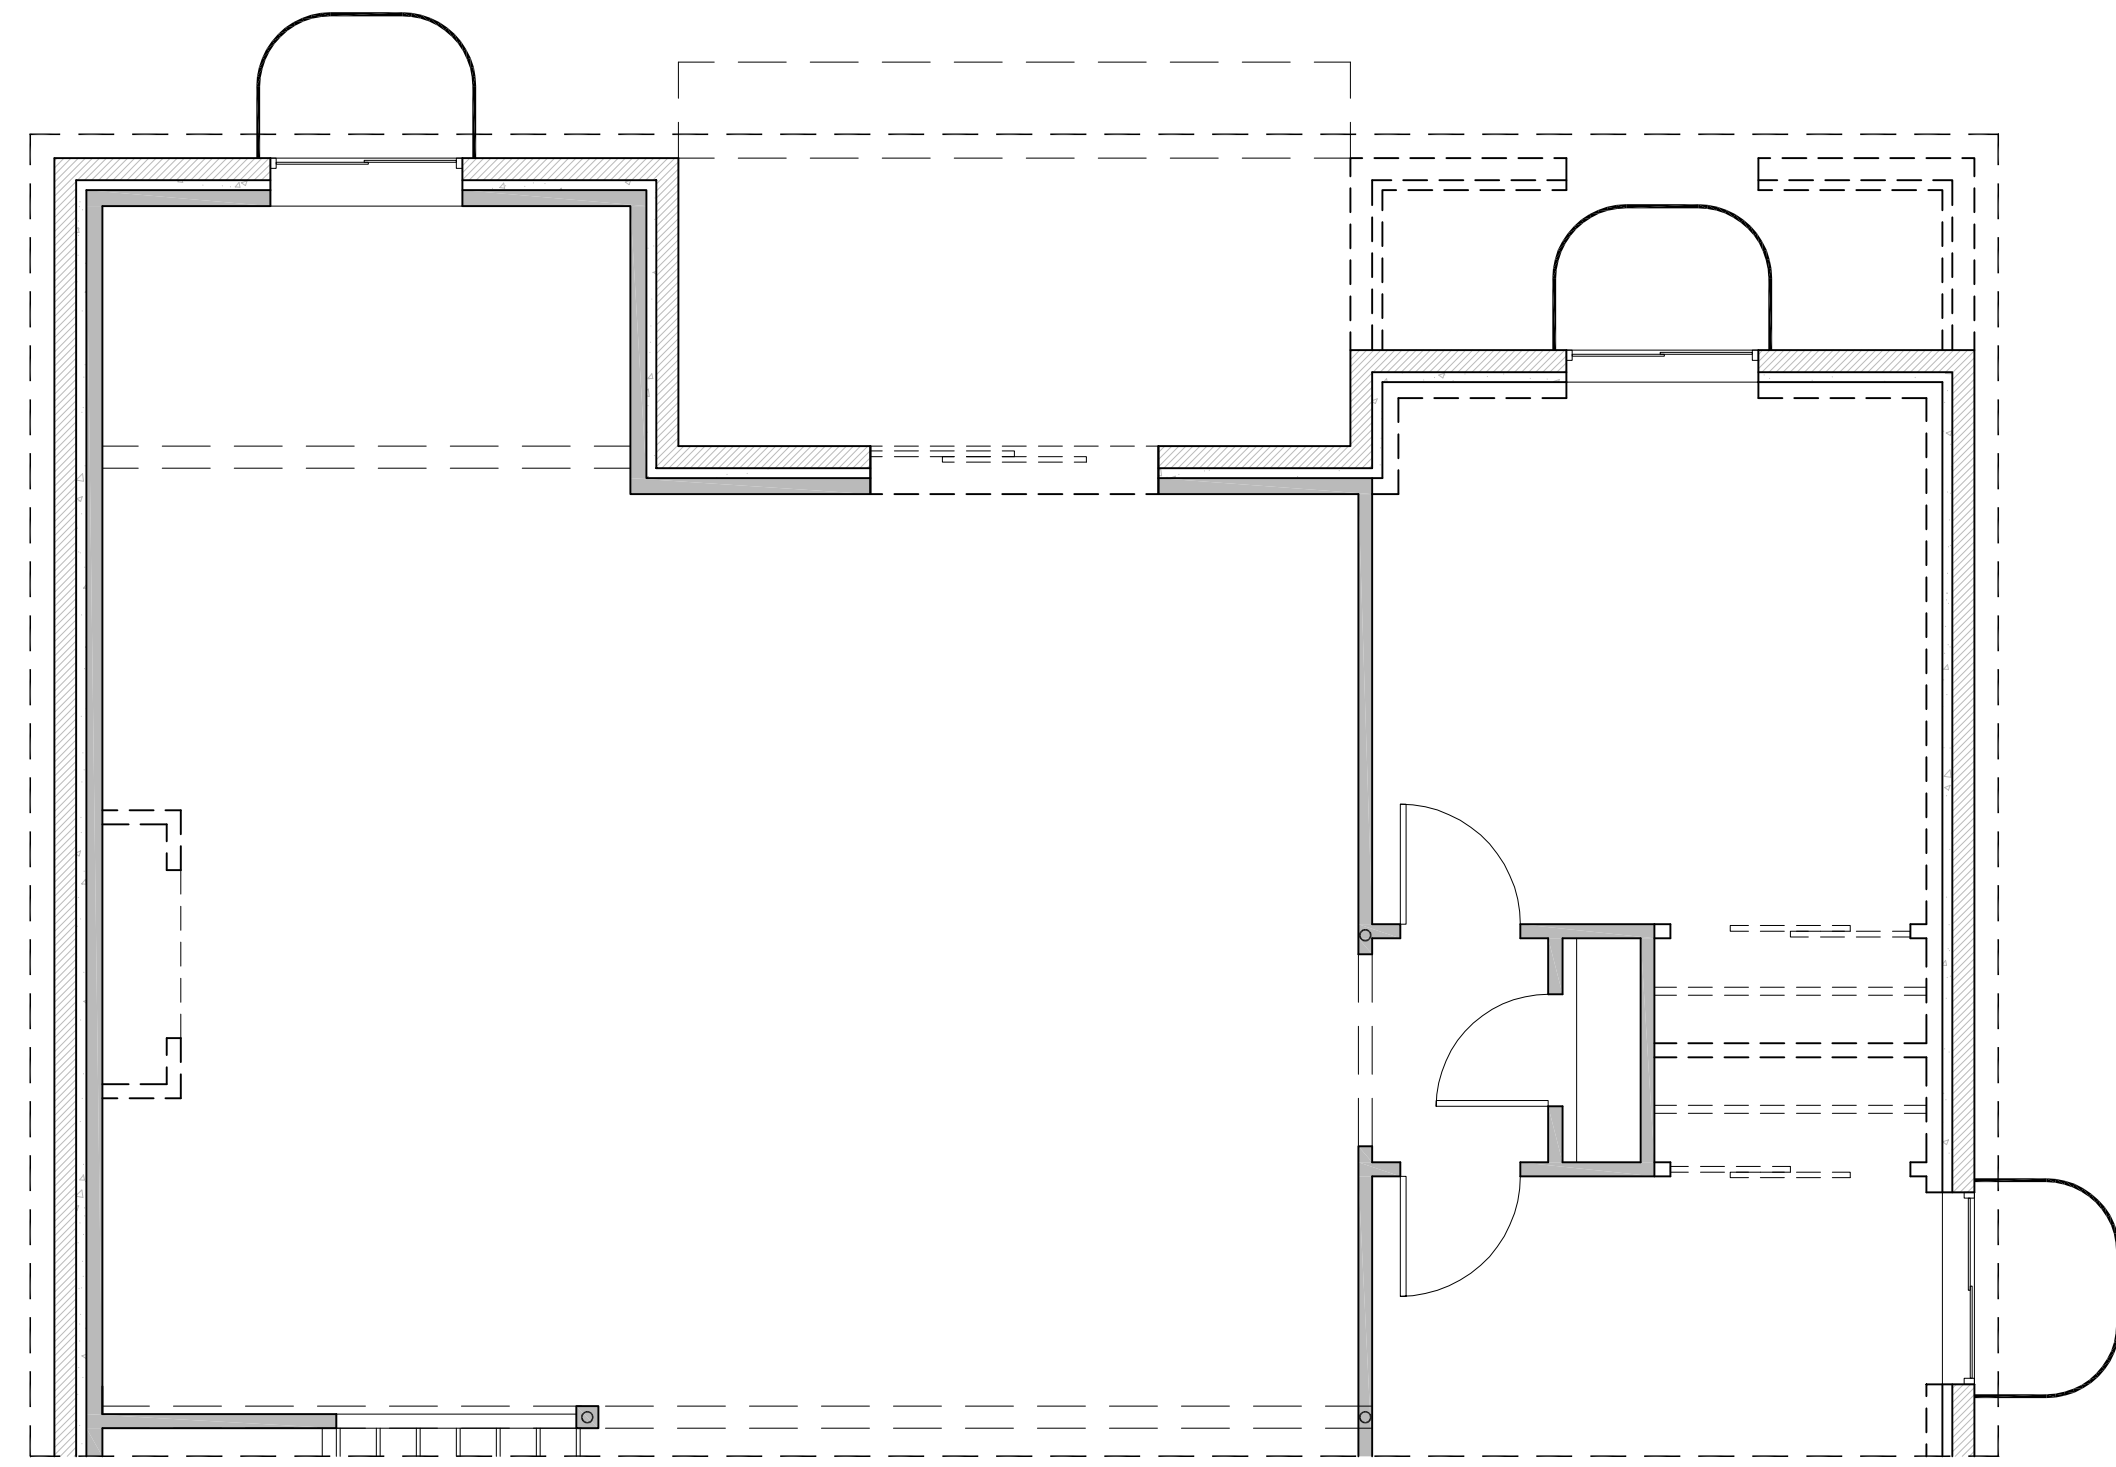

FRONT EXTENSION

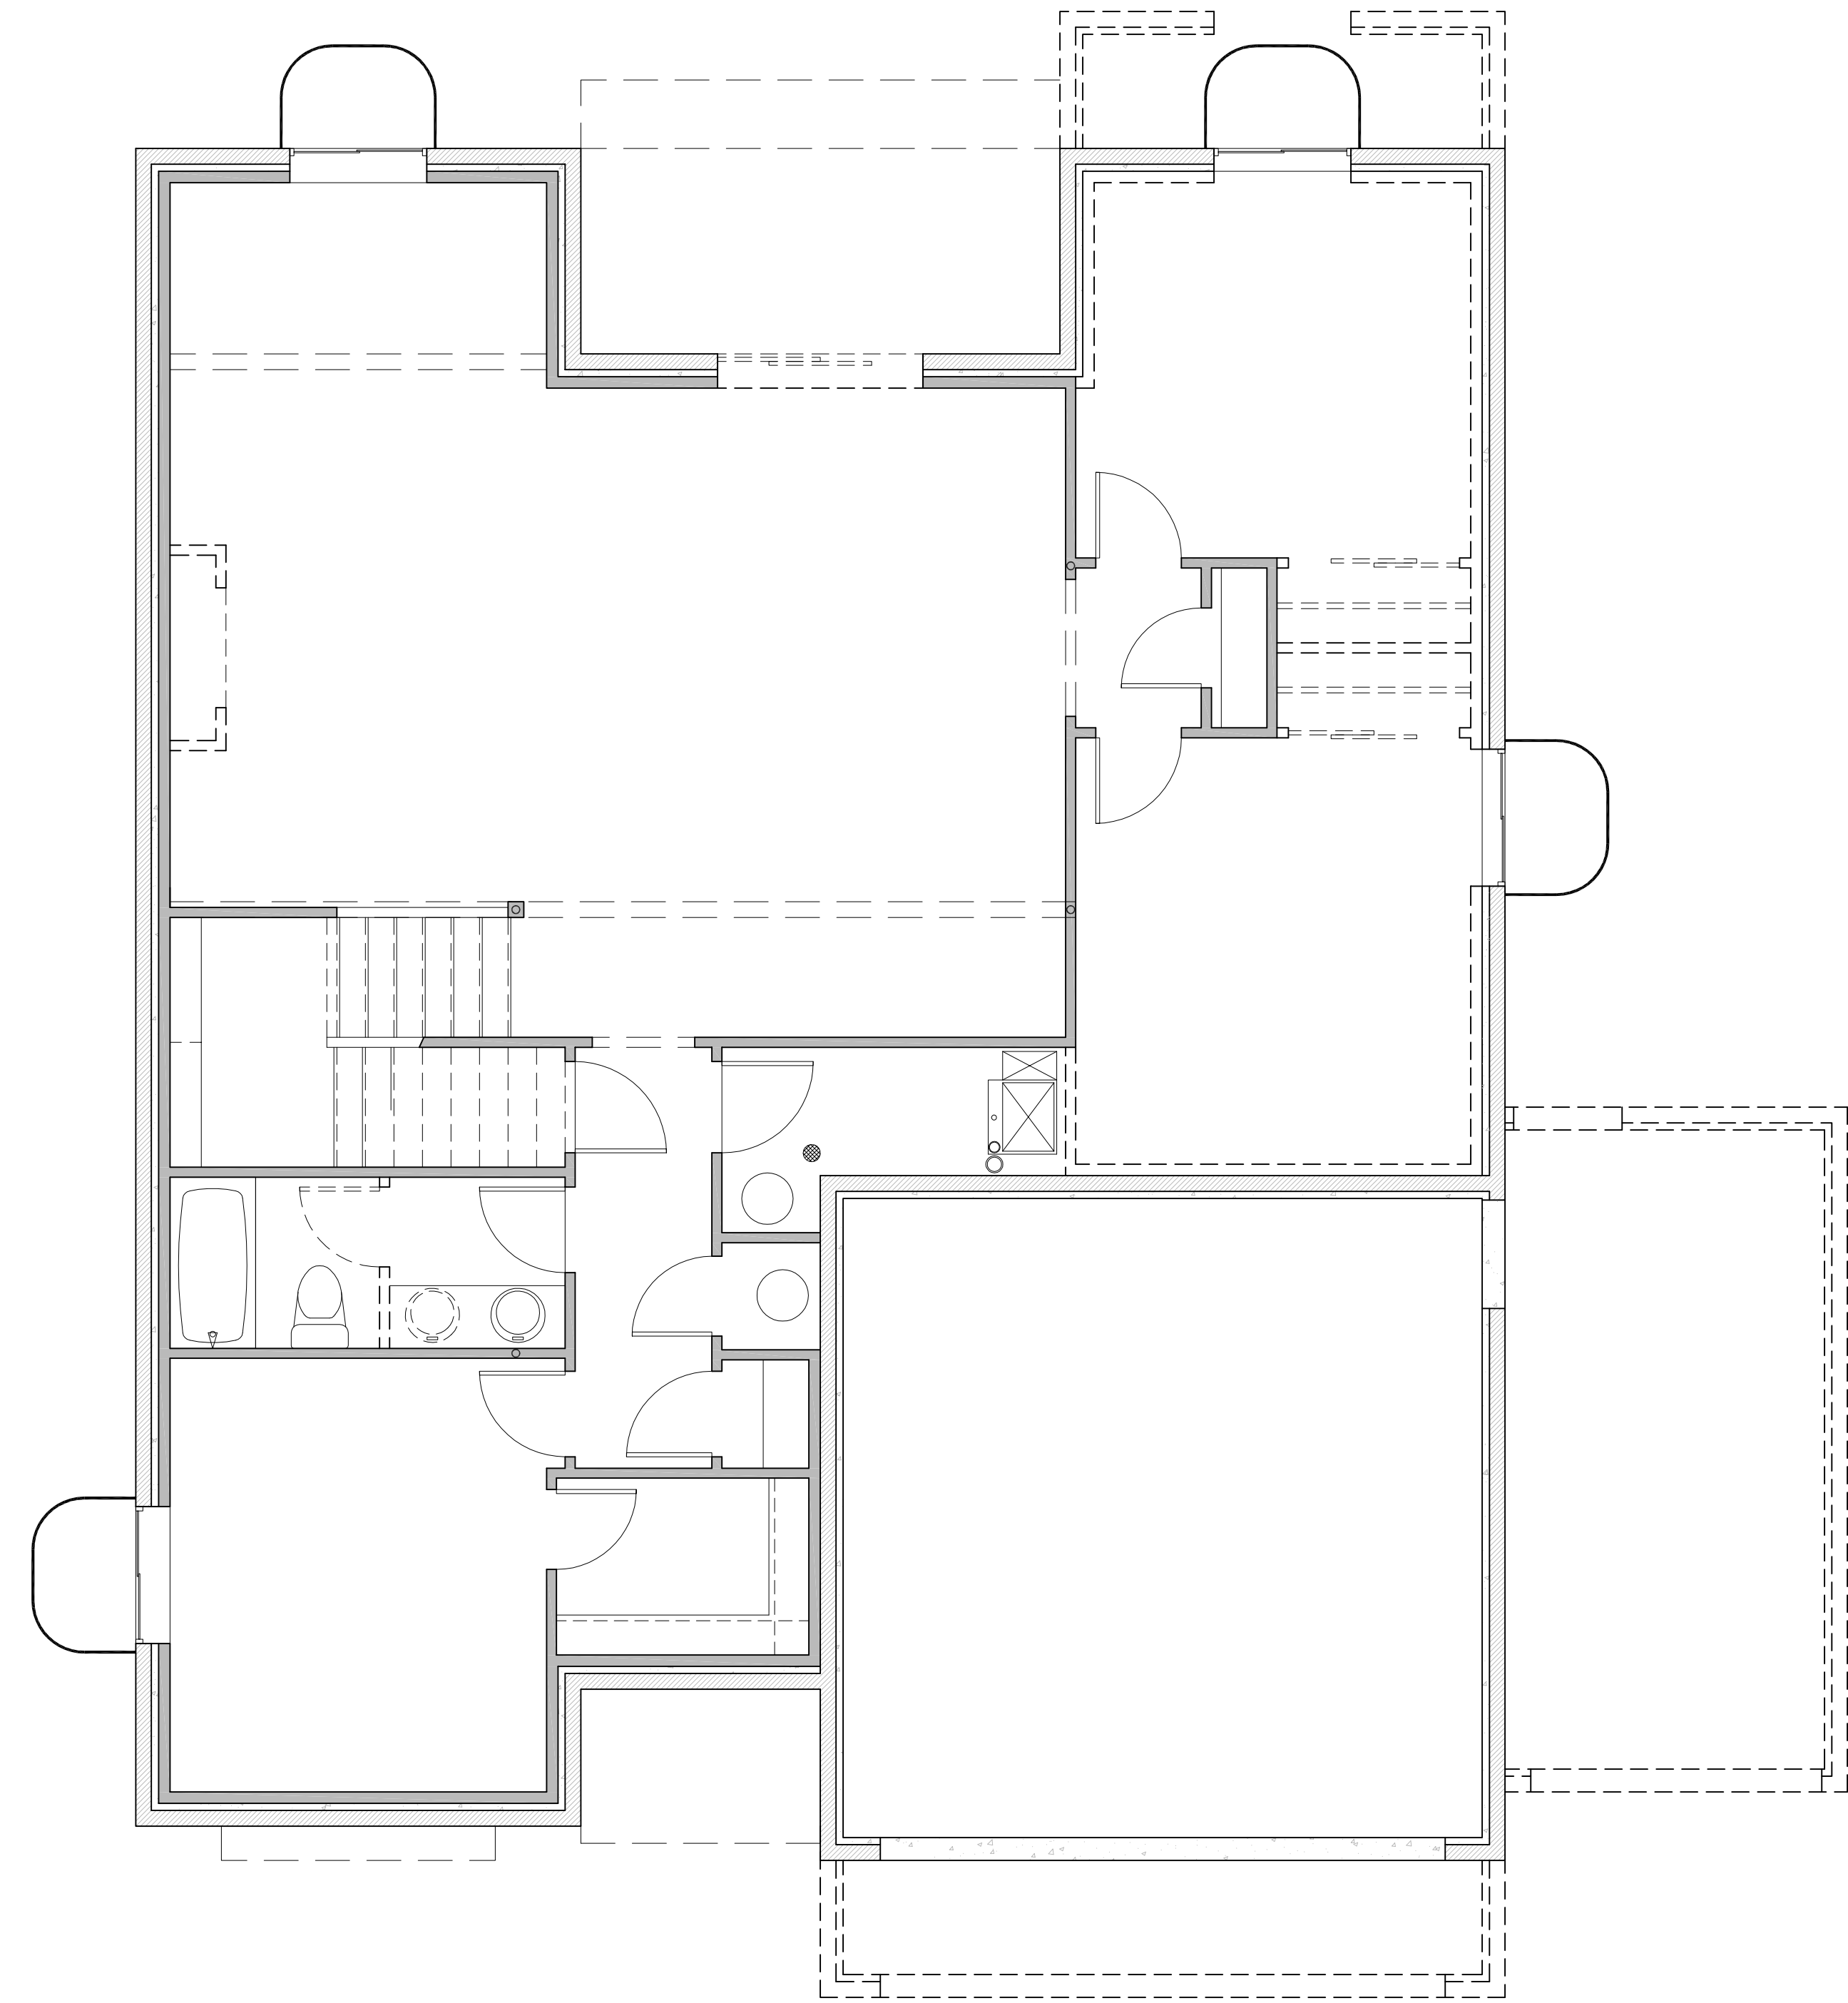

BASEMENT FLOOR PLAN